


CLEARLY MARK THE LOCATION OF THE DRIVEWAY WHERE IT CROSSES THE STREET LINE OF THE LOT.

Failing to clearly mark the location will result in a delay processing the application. City Inspectors require driveway markers on site in order to review the application.

	Dwellings	Other Uses
Maximum width of driveway at street line (B*)	6.0 m	9.0 m
Maximum width of driveway at street edge or curb (A*)	6.0 m	12.0 m
Minimum distance from intersecting street lines (E*) (At street intersections)	9.0 m	9.0 m
Minimum spacing between driveways on same property (C*)	6.0 m	6.0 m

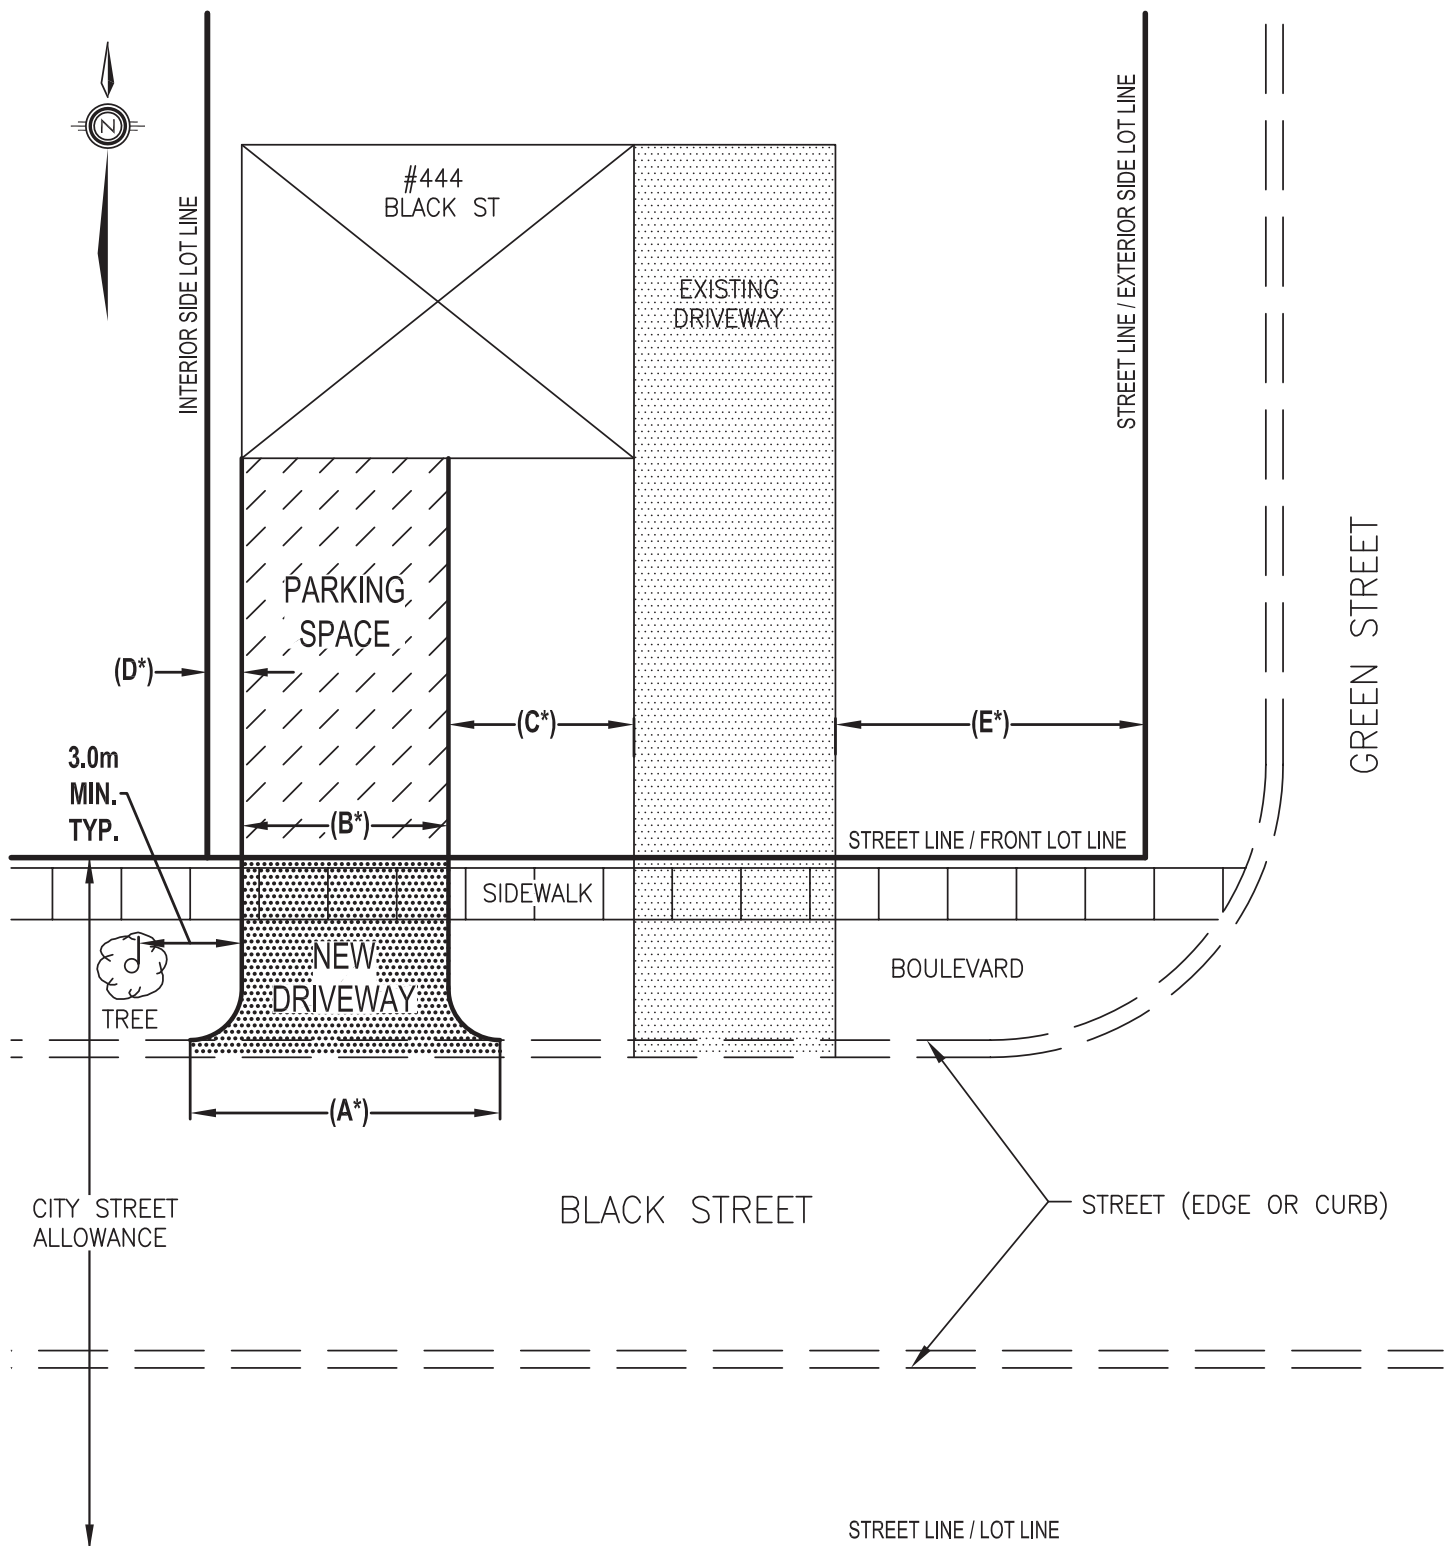

Prior to construction, underground utility locates must be obtained by the person/Contractor performing the work. If existing overhead utilities (telephone, hydro, etc.) are present at the location of the driveway the owner is responsible for contacting the utility companies to verify that clearances to overhead wires are acceptable.

**NOTIFY THE ENGINEERING DIVISION ONCE THE DRIVEWAY HAS BEEN FULLY CONSTRUCTED.**